


RevNo	Revision note	Date	Signature	Checked

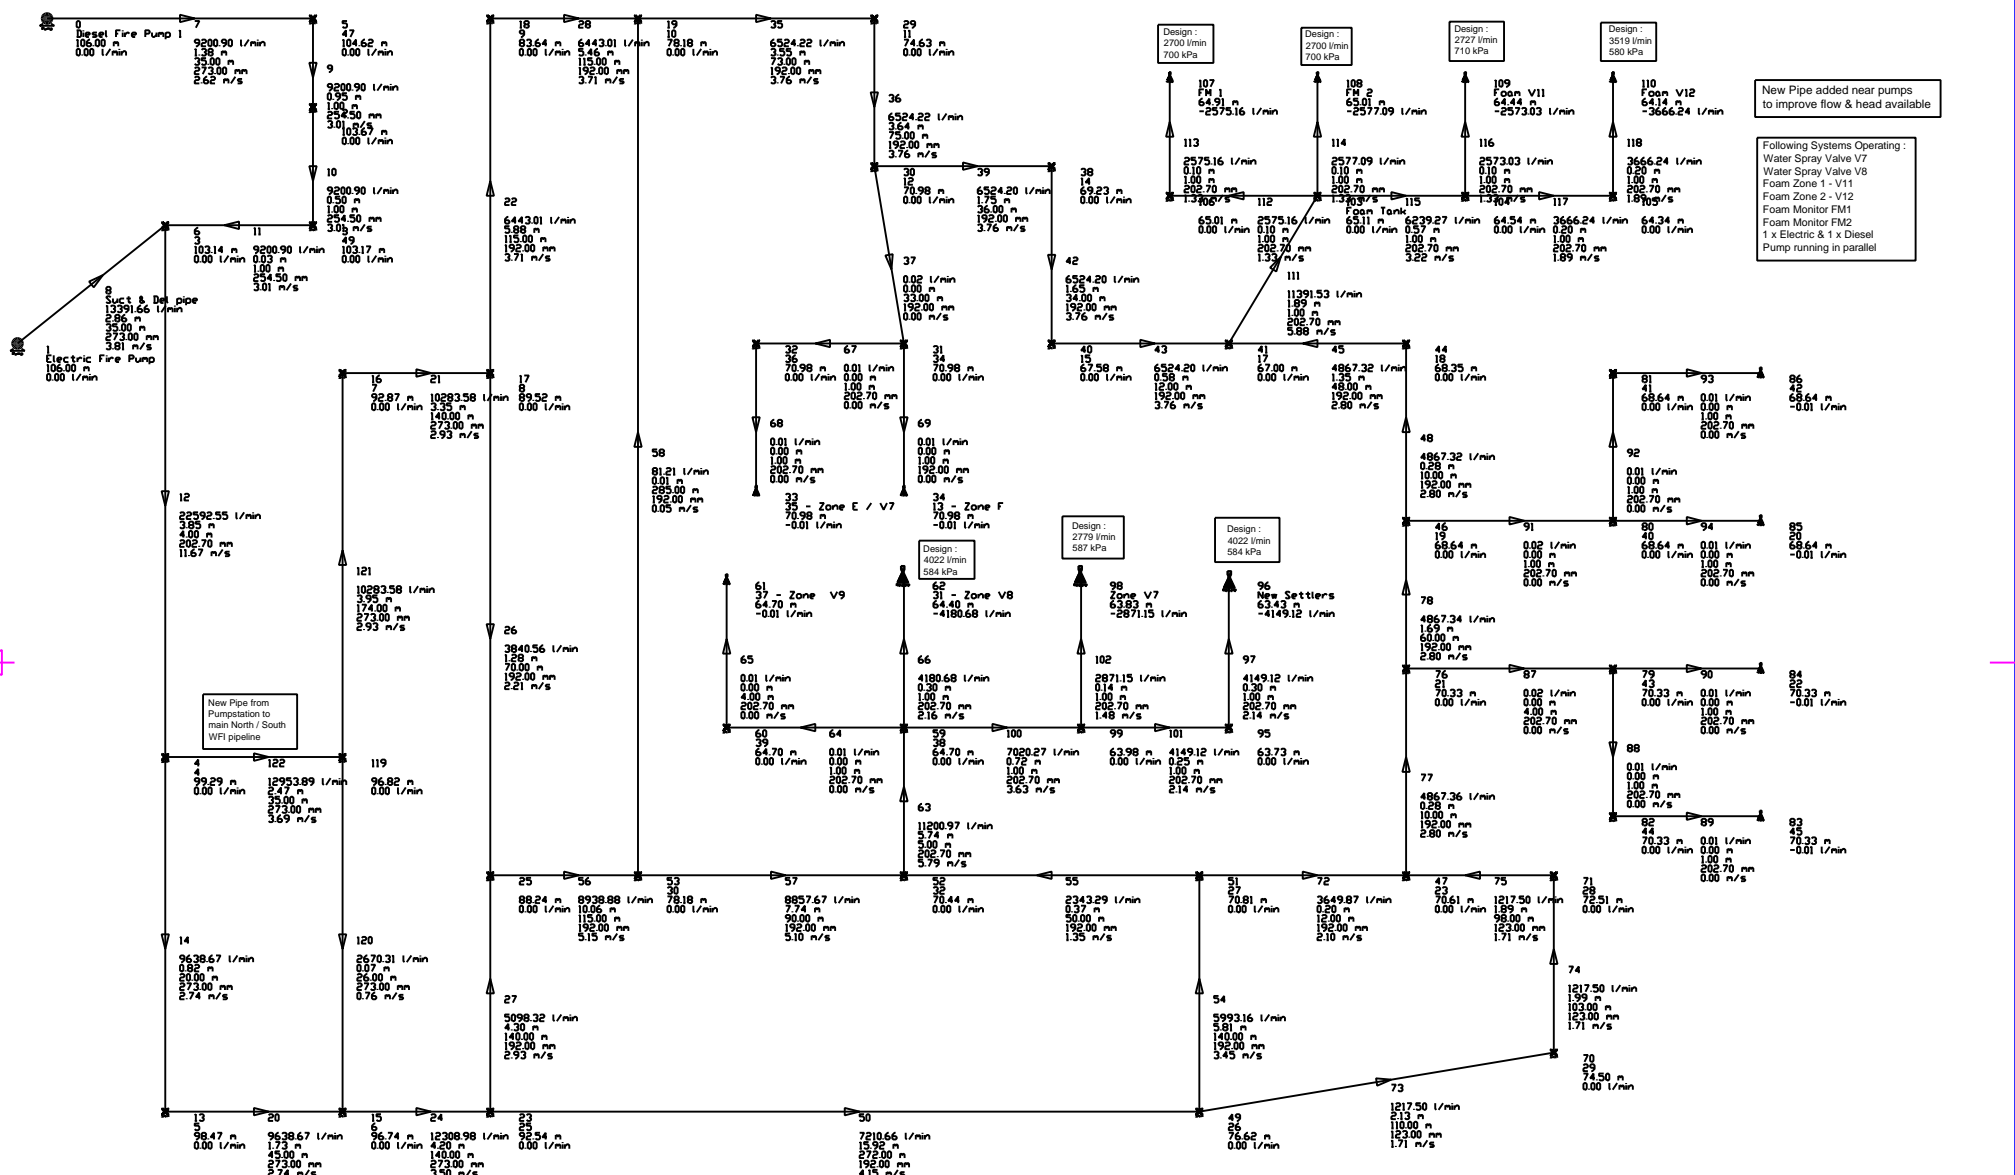

SAMPLE DRAWING CREATED DIRECTLY FROM HELIX DELTA-Q SOFTWARE

Pipe Legend	
Pipe Number	Description
Flow Rate l/min	Head Loss m
Pipe Length	Pipe ID
Velocity	

Company : Helix Technologies Pty Ltd
 Client : Bulong Nickel
 Project : Fire Water System
 Project No : PK623
 Ref No : Scenario W1
 File Name : C:\Program Files\Helix\Delta_Q2 Online\Projects\Fire Water System Case W1 with new pipe.Nak

Itemref	Quantity	Title/Name, designation, material, dimension etc	Article No./Reference		
Designed by P.C. Burrow	Checked by	Approved by - date	File name	Date 16/03/01	Scale NTS
Fire Pump Distribution			Fire Pump New Pipe W1		
			PCB-003	Edition 0	Sheet 1/1